


**NATICK  
COMMUNITY  
SENIOR  
CENTER**

New Building Facility  
117 East Central Street  
Natick, MA 01760


**GMI  
ARCHITECTS**

6 EDGERLY PLACE BOSTON, MA 02116  
617 423 9399  
412A THAMES STREET BRISTOL, RI 02809  
401 386 9896

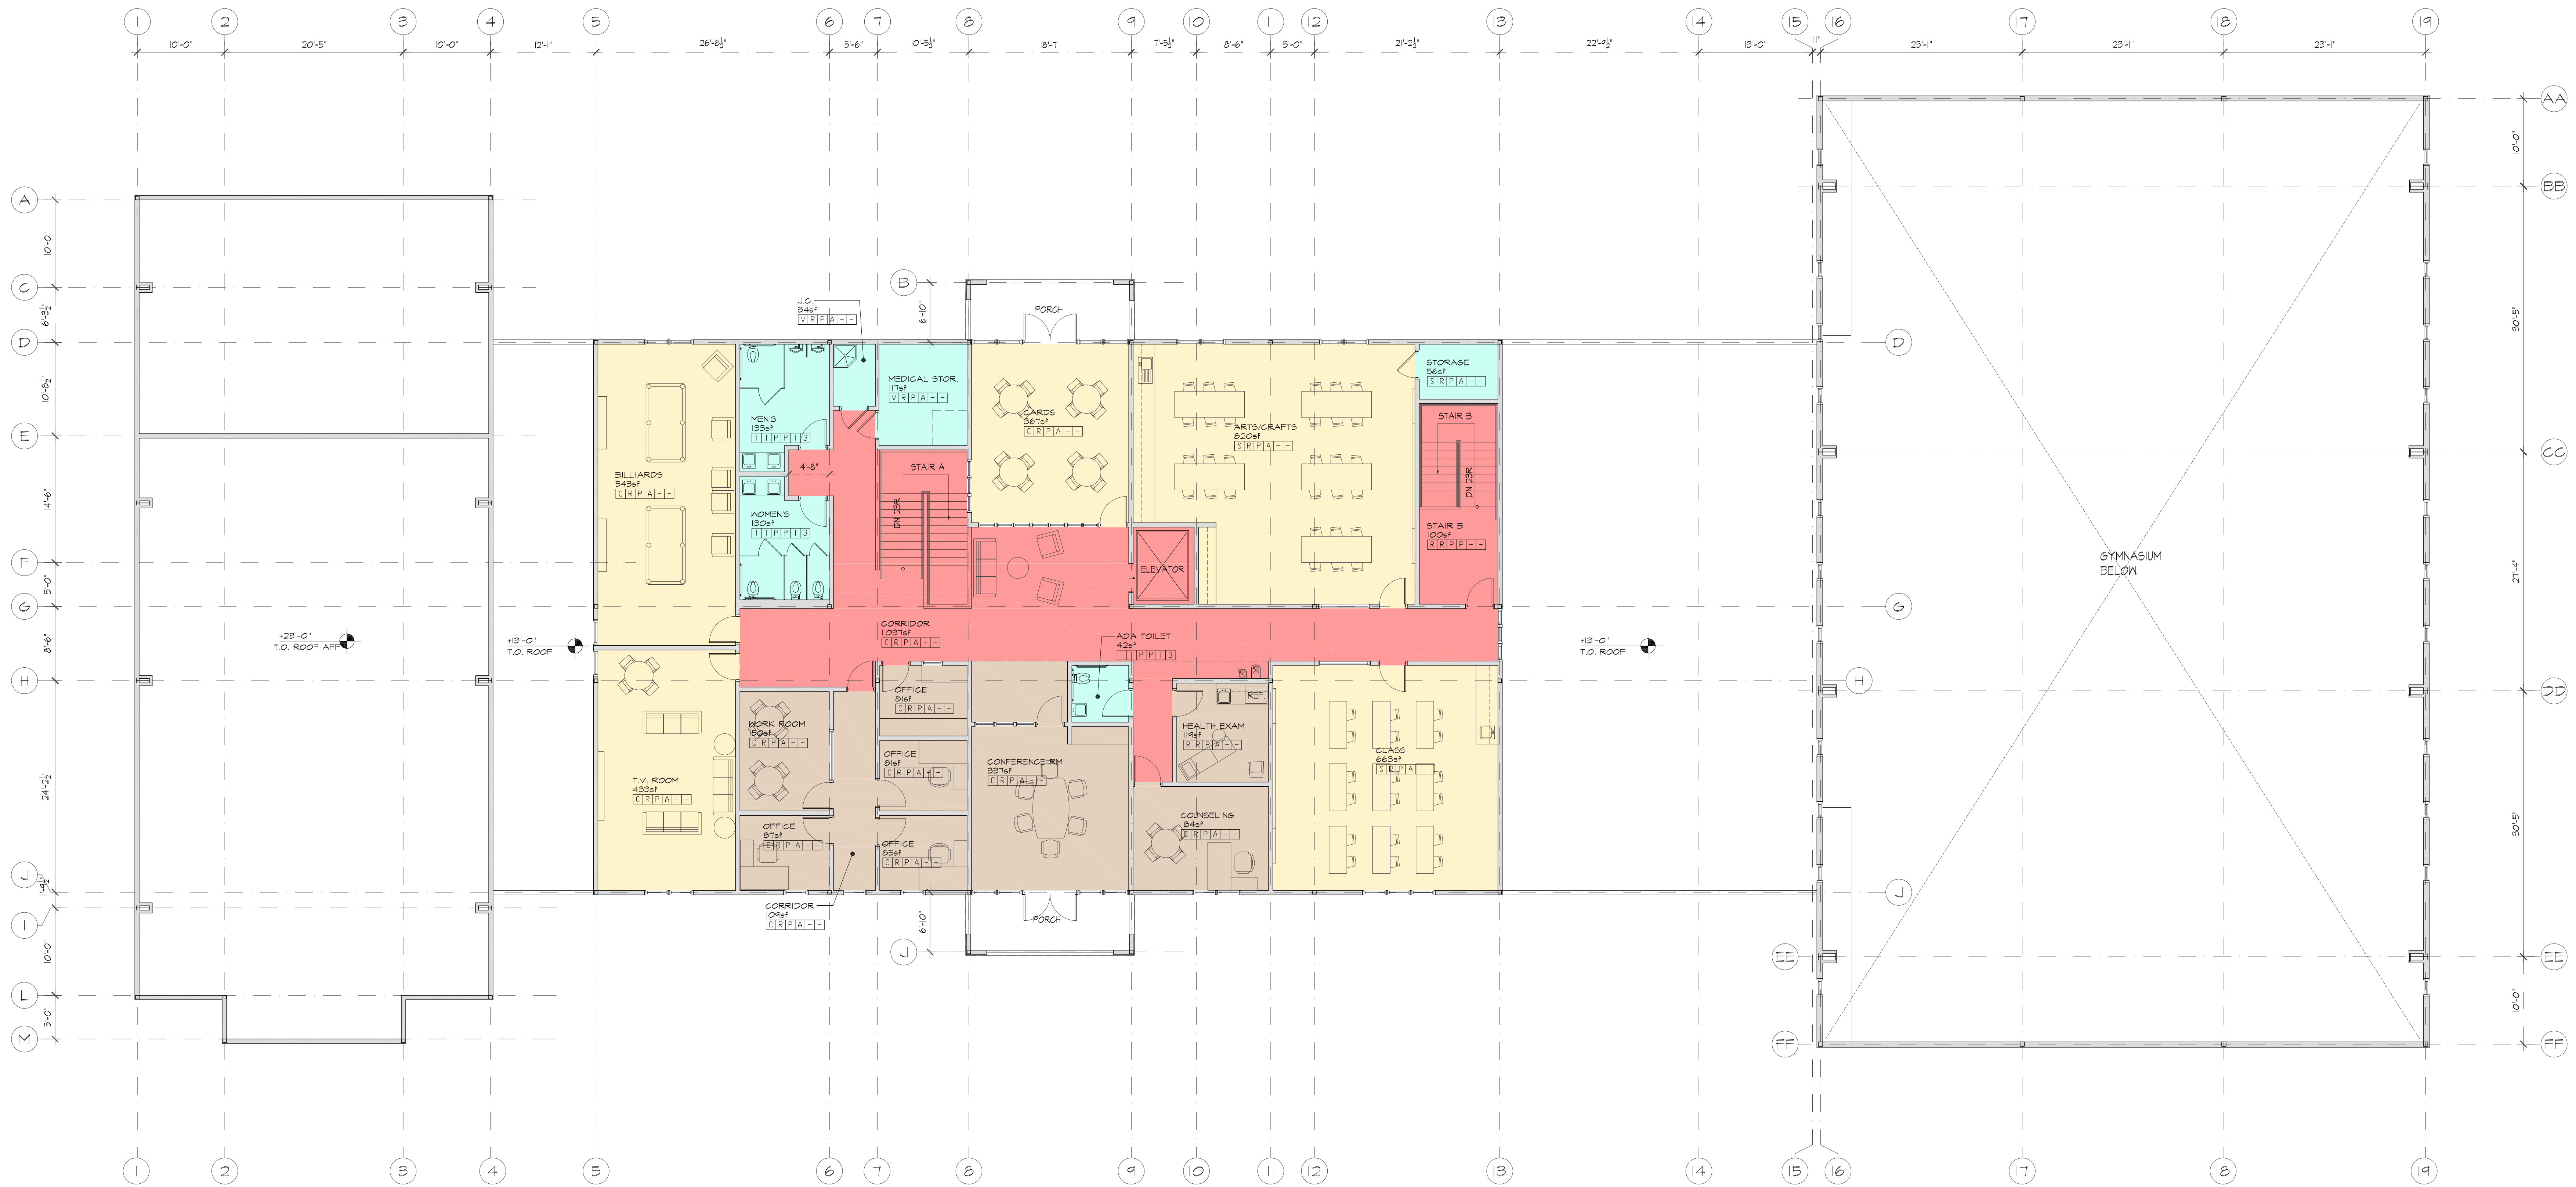


ROOM FINISH SCHEDULE	
<b>FLOOR</b>	<ul style="list-style-type: none"> <li>[Symbol] CARPET (W/ BORDER LOBBY / CORR)</li> <li>[Symbol] POURED EPOXY FLOOR</li> <li>[Symbol] ENTRY MAT</li> <li>[Symbol] RUBBER SPORTS FLOOR</li> <li>[Symbol] VINYL SHEET</li> <li>[Symbol] CERAMIC TILE 2X2</li> <li>[Symbol] VINYL COMPOSITION TILE</li> <li>[Symbol] WOOD CORK FLOOR</li> <li>[Symbol] CONCRETE, PAINTED</li> <li>[Symbol] WOOD SPORTS FLOOR</li> </ul>
<b>BASE</b>	<ul style="list-style-type: none"> <li>[Symbol] INTEGRAL POURED EPOXY BASE</li> <li>[Symbol] RESILIENT BASE</li> <li>[Symbol] CERAMIC TILE</li> <li>[Symbol] WOOD</li> </ul>
<b>WALLS</b>	<ul style="list-style-type: none"> <li>[Symbol] FIBERGLASS REINFORCED PANELS</li> <li>[Symbol] PAINT</li> <li>[Symbol] WOOD</li> </ul>
<b>CEILING</b>	<ul style="list-style-type: none"> <li>[Symbol] ACOUSTIC CEILING SYSTEM</li> <li>[Symbol] EXPOSED CEILING, PAINTED</li> <li>[Symbol] WALLBOARD, PAINTED</li> <li>[Symbol] TEGIM PANELS</li> <li>[Symbol] NO FINISH</li> </ul>
<b>WAINSCOT</b>	<ul style="list-style-type: none"> <li>[Symbol] CERAMIC TILE (2X2 1/2 ACCENT)</li> <li>[Symbol] NANTUCKET BEADBOARD, PNT</li> <li>[Symbol] NO FINISH</li> </ul>
<b>NOTATIONS</b>	<ul style="list-style-type: none"> <li>1. FABRIC COVERED HIGH DENSITY CELLULOSE FIBER BOARD</li> <li>2. 6" WOOD BASE</li> <li>3. 4" WOOD CHAIR RAIL</li> <li>4. WOOD DOOR FRAME</li> <li>5. EPOXY PAINT</li> <li>6. HIGH IMPACT GNB</li> </ul>

BASEMENT AREA 896sf  
1st FLOOR AREA 20,849sf  
2nd FLOOR AREA 6,314sf  
TOTAL AREA 28,059sf

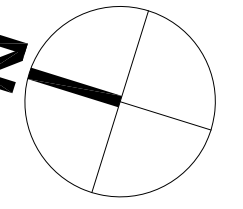

**SECOND FLOOR PLAN**

Job No. 10011  
Scale 1/8" = 1'-0"  
Date 15 SEP 10  
Drawn By JMH

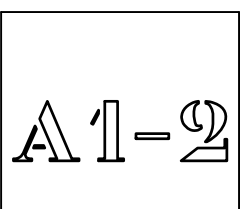

**SECOND FLOOR PLAN**  
1/8" = 1'-0"