



TOWN OF NA TICK

Meeting Agenda

POSTED IN ACCORDANCE WITH THE PROVISIONS OF M.G.L. CHAPTER 30A, §§ 18-25

Safety Committee

Natick Police Department Date: September 22, 2020 Time: 10:00 AM
VIRTUAL MEETING VIA ZOOM

Safety Committee Meeting

Join Zoom Meeting

<https://zoom.us/j/91246492705?pwd=QW9qY3k5QlNuUzRaQUJvY2F1NVNJUT09>

Meeting ID: 912 4649 2705

Passcode: 134854

One tap mobile

+19292056099,,91246492705#,,,,,0#,,134854# US (New York)

+13017158592,,91246492705#,,,,,0#,,134854# US (Germantown)

Dial by your location

+1 929 205 6099 US (New York)

+1 301 715 8592 US (Germantown)

+1 312 626 6799 US (Chicago)

+1 669 900 6833 US (San Jose)

+1 253 215 8782 US (Tacoma)

+1 346 248 7799 US (Houston)

Meeting ID: 912 4649 2705

Passcode: 134854

Approval of August 20, 2020 Safety Committee Meeting Minutes

OLD BUSINESS:

Resident Request to add street lights in the vicinity of 28 Porter Road.

Motion to TABLE pending DPW to coordinate with vendor to evaluate possibility of placing lights on existing poles.

Resident Request for crosswalk on Pond Street at Point Street

TABLE pending DPW to determine if curb cut can be places on both sides of Pond Street as well as work with Town Engineer to come back with both long term and short term solutions

Request by Town Engineer to discuss design and construction options for Walnut Street Bacon Street Intersection. TABLE pending updates from Town Engineer as project progresses.

NEW BUSINESS:

Resident request to install stop sign on School Street at Common Street (Attachment 1)

Resident request to install Speed Limit signs on Rockland Street (Attachment 2)

Resident request to install signage on the roadway and/or roadway markings on Kylie Lane to address the problem of individuals driving very fast in the neighborhood. (Attachment 3)

Resident request to install “Not A Through Way” sign on Wellesley Avenue at Prospect Street
(Attachment 4)

Resident request to install speed bumps and a sidewalk on Rathbun Road (Attachment 5)

Request to discuss MassDOT Quick Build Grant project. (Attachment 6)

SeeClickFix request for Pedestrian Flashing lights be added to existing Crosswalk signage.
(Attachment 7)

Resident Request for Address Change from 43 and 43R Water Street to 43A and 43B Water Street.

Request to address site lines caused by excess vegetation exiting from MetroWest Medical Center onto Union Street.



Marylee Watkins <watkins@natickpolice.com>

Fwd: Traffic or Street Sign (8445339) was closed by Highway / Sanitation / Recycling Division Supervisor

Wed, Sep 9, 2020 at 9:01 PM

To: Marylee Watkins <watkins@natickpolice.com>

Hello Ms. Watkins,

Below is an incident I reported via SeeClickFix on August 22, 2020.

In case you can't view it, I was a pedestrian in the middle of the crosswalk on Common Street walking from the Post Office toward the Common when I saw a vehicle turn from School Street onto Common Street. I had to stop walking to avoid getting hit by the vehicle when I was IN THE MIDDLE OF THE CROSSWALK. I made eye contact with the adult driver who proceeded to drive in front of me through the crosswalk, as she was going too fast to stop. Please install as stop sign at the corner of School Street and Common Street.

Yesterday I received notice via SeeClickFix that this will need to be brought to the Town's Safety Committee and to contact the Police Chief's Administrative Assistant to get on the agenda.

I respectfully request that this issue be put on the Agenda as the Postmaster in Natick and I discussed my experience. He reported on SeeClickFix about similar incidents.

Thank you for your assistance in keeping people safe.

All the best,

Original Message
From: [redacted] <[redacted]@seeclickfix.com>

Date: 09/08/2020 8:12 AM
Subject: Traffic or Street Sign (8445339) was closed by Highway / Sanitation / Recycling Division Supervisor



 **Your issue has been closed!**
If you agree with this change, feel free to [say thanks](#).



Traffic or Street Sign

13-13 Common St Town of Natick, MA, 01760, USA

I was a pedestrian in the middle of the crosswalk on Common Street walking from the Post Office toward the Common when I saw a vehicle turn from Sc... [more...](#)

ATTACHMENT 1



Highway / Sanitation / Recycling Division Supervisor wrote:

This will need to be brought to the Towns Safety Committee, contact Police Chiefs Administative Assistant, to get on agenda



Marylee Watkins <watkins@natickpolice.com>

Request for Safety Committee

1 message

Wed, Sep 2, 2020 at 10:11 AM

To:
Cc:

Dear Ms. Watkins,

Thank you for speaking via telephone this morning.

I am writing to submit a request for the Safety Committee to add signage and/or roadway markings on Kylie Lane to address the problem of individuals driving very fast in the neighborhood. There are many young children in the neighborhood who often play or ride in the streets. Currently there are often cars driving very fast up Kylie Lane from Speen Street, or from Prescott Ave onto Kylie Lane. The problem is compounded by poor visibility at the top of the hill when driving from Speen onto Kylie Lane.

Thank you for your consideration, and please do not hesitate to let me know if I can provide any additional information.

Best,

ATTACHMENT 3



Marylee Watkins <watkins@natickpolice.com>

Safety Committee

1 message

Brian Lauzon <lauzon@natickpolice.com>
To: Marylee Watkins <watkins@natickpolice.com>

Tue, Sep 1, 2020 at 4:13 PM

Resident of [26A Wellesley Avenue](#)

requests a "Not a Through Way" sign on Wellesley Avenue at Prospect Street.

ATTACHMENT 4



Marylee Watkins <watkins@natickpolice.com>

Re: question about sidewalks & speedbumps

1 message

Jeremy Marsette <imarsette@natickma.org>

Mon, Aug 3, 2020 at 1:32 PM

To: .com>, Brian Lauzon <blauzon@natickma.org>, Marylee Watkins <watkins@natickpolice.com>

Mary,
The Town's Safety Committee, chaired by Police Chief Hicks, is probably your best venue to bring these concerns forward. The Committee advises the Board of Selectmen on traffic safety matters. The Committee generally meets on a monthly basis.

I've copied Lt. Lauzon, Police Safety Officer, and Mary Lee Watkins, Police Executive Assistant, on this email. They may be able provide additional information regarding the Safety Committee and help with your inquiries.

Thanks,
Jeremy

On Mon, Aug 3, 2020 at 11:15 AM M K <maryann.keyser@gmail.com> wrote:

hi Jeremy,

To whom do we direct questions about sidewalks and speed bumps?

I live on Rathbun Rd (which I think is a country road? but is used as a runway despite the 20mph sign in front of my house). What is the process for petitioning for speed bumps on it?

Also, as a neighborhood, we are concerned that there is no sidewalk on Winter St, though the rest of Natick has access to one. what is the process for petitioning for a sidewalk there?

I'd appreciate any guidance you can provide on these 2 topics.

Thank you very much.

--

Jeremy Marsette, PE
Director of Public Works
Town of Natick
75 West Street
Natick, MA 01760
DPW Main #: 508-647-6550
Fax: 508-647-6560

ATTACHMENT 5



Prepared by:



Shared Streets
Commonwealth Road (Route 30)
Wayland, Massachusetts

Page 1

DRAFT

ATTACHMENT 6




Prepared by:



Shared Streets
Commonwealth Road (Route 30)
 Wayland, Massachusetts

Page 4
DRAFT

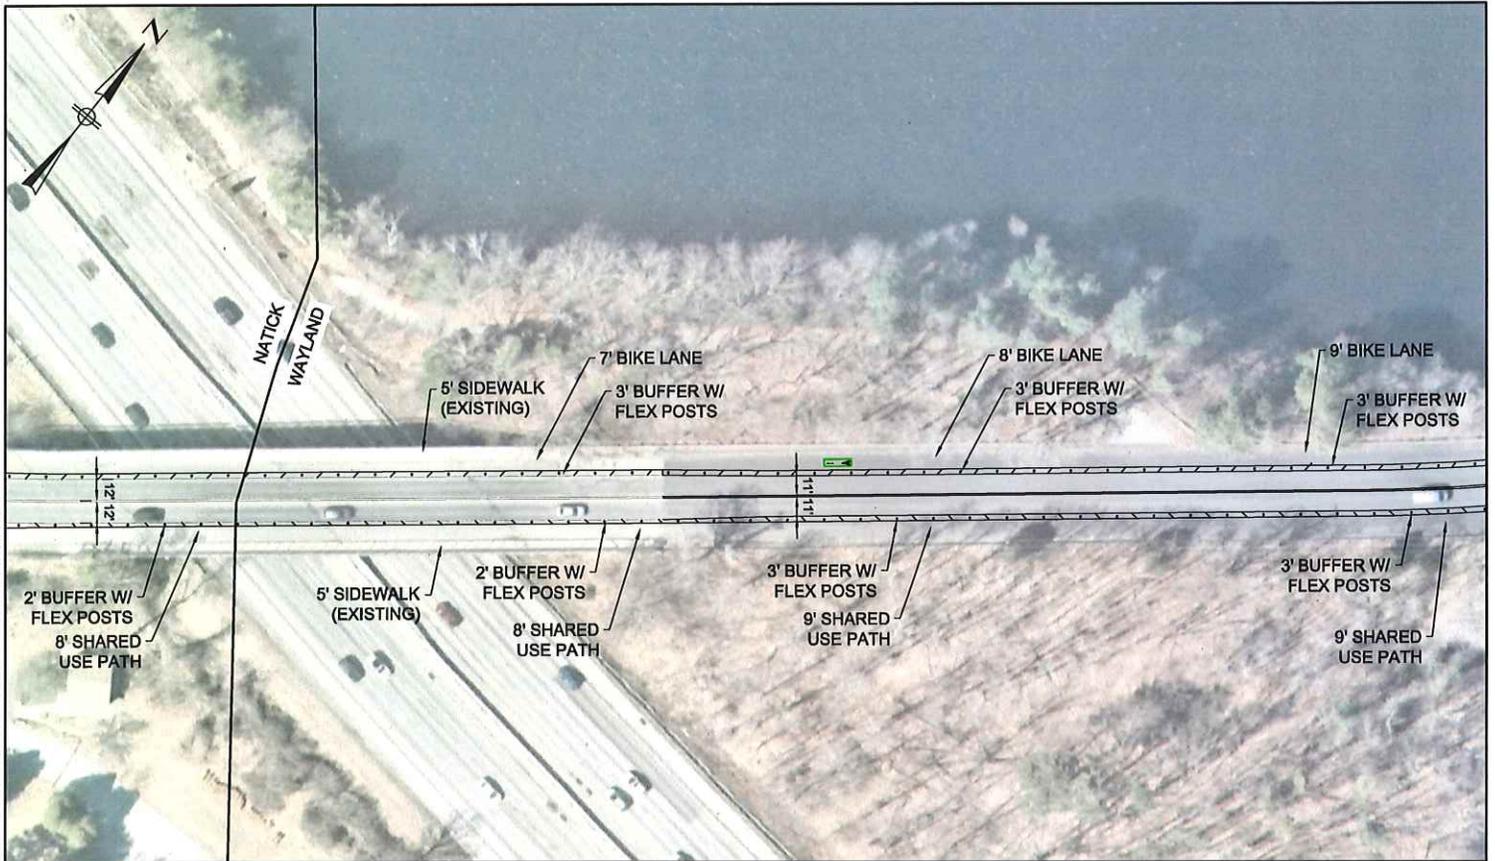

Prepared by:



Shared Streets
Commonwealth Road (Route 30)
 Wayland, Massachusetts

Page 6
DRAFT



Prepared by:



Shared Streets
Commonwealth Road (Route 30)
 Wayland, Massachusetts

Page 7
DRAFT



Prepared by:



Shared Streets
Commonwealth Road (Route 30)
 Wayland, Massachusetts

Page 8


DRAFT




PEXCO, DAVIDSON TRAFFIC CONTROL PRODUCTS
 3110 70TH AVENUE EAST
 TACOMA, WA 98424
 TOLL FREE: 1-877-335-4638
 PHONE: (253) 284-8000
 FAX: (253) 284-8080
 www.pexco.com

SELECT DESIRED HEIGHT:

- 18" 36"
- 24" 42"
- 28" 48"
- CUSTOM (SEE NOTE 4)

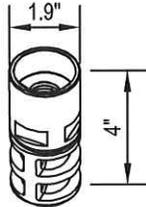

AT-GRADE - 4" ALUMINUM
 EMBEDDED ANCHOR CUP
 800BASE213 2" O.D.

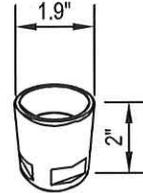

AT-GRADE - 2" ALUMINUM
 EMBEDDED ANCHOR CUP
 800BASE211 2" O.D.




2" ALUMINUM
 ANCHOR CUP

OPTIONAL
 ANCHOR
 CUP PLUG
 CAP

SELECT DESIRED POST COLOR:

- WHITE
- YELLOW
- FLUORESCENT ORANGE
- BLACK
- CUSTOM (SEE NOTE 3)

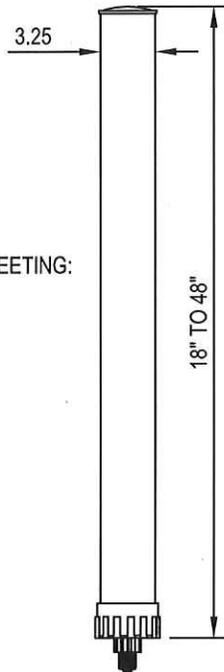

FRONT ELEVATION



WITH TWO WRAPS
 REFLECTIVE SHEETING

36" CITY
 POST SHOWN
 WITH TWO
 WRAPS
 REFLECTIVE
 SHEETING



SPINS INTO
 EMBEDDED
 ANCHOR CUP

PERSPECTIVE
 WITH EMBEDDED ANCHOR CUP

TIGHTEN WITH
 WRENCH AS
 SHOWN

SELECT DESIRED REFLECTIVE SHEETING:

- ABRASION RESISTANT AR 1000
- 3M FLEX DIAMOND GRADE
- 3M FLEXIBLE HIP

SELECT DESIRED ANCHOR CUP:


- 2" (800BASE211)
- 4" (800BASE213)

MANUFACTURER NOTES:

1. FLUORESCENT COLORS ARE RECOMMENDED FOR APPLICATIONS REQUIRING THE HIGHEST VISIBILITY.

NOTES:

1. INSTALLATION TO BE COMPLETED IN ACCORDANCE WITH MANUFACTURER'S SPECIFICATIONS.
2. DO NOT SCALE DRAWING.
3. THIS DRAWING IS INTENDED FOR USE BY ARCHITECTS, ENGINEERS, CONTRACTORS, CONSULTANTS AND DESIGN PROFESSIONALS FOR PLANNING PURPOSES ONLY. THIS DRAWING MAY NOT BE USED FOR CONSTRUCTION.
4. ALL INFORMATION CONTAINED HEREIN WAS CURRENT AT THE TIME OF DEVELOPMENT BUT MUST BE REVIEWED AND APPROVED BY THE PRODUCT MANUFACTURER TO BE CONSIDERED ACCURATE.
5. CONTRACTOR'S NOTE: FOR PRODUCT AND COMPANY INFORMATION VISIT www.CADdetails.com/info AND ENTER REFERENCE NUMBER 644-062.

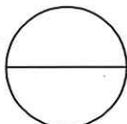

CITY POST: WITH EMBEDDED ANCHOR CUP

CITY POST WITH EMBEDDED ANCHOR CUP





Marylee Watkins <watkins@natickpolice.com>

Fwd: Traffic Signal #7136933 has been assigned to you

1 message

Brian Lauzon <lauzon@natickpolice.com>
To: Marylee Watkins <watkins@natickpolice.com>

Mon, Jul 13, 2020 at 1:06 PM

For next meeting I guess:

----- Forwarded message -----

From: **SeeClickFix** <donotreply@seeclickfix.com>
Date: Mon, Jul 13, 2020 at 12:37 PM
Subject: Traffic Signal #7136933 has been assigned to you
To: <lauzon@natickpolice.com>



Fire assigned **Traffic Signal #7136933** to you

Traffic Signal #7136933



71 W Central St Natick, MA, 01760, USA
Open
Normal Priority
Assigned to Lt. Lauzon

Crosswalk and sign here are great but cars still blow through 135. It would be so great to have a flashing light pedestrians can push to request

[View in SeeClickFix](#)



SeeClickFix Inc
770 Chapel Street, New Haven, CT 06510

ATTACHMENT 7