


OLD

Concept 2 Enhanced Bicycle Accommodation

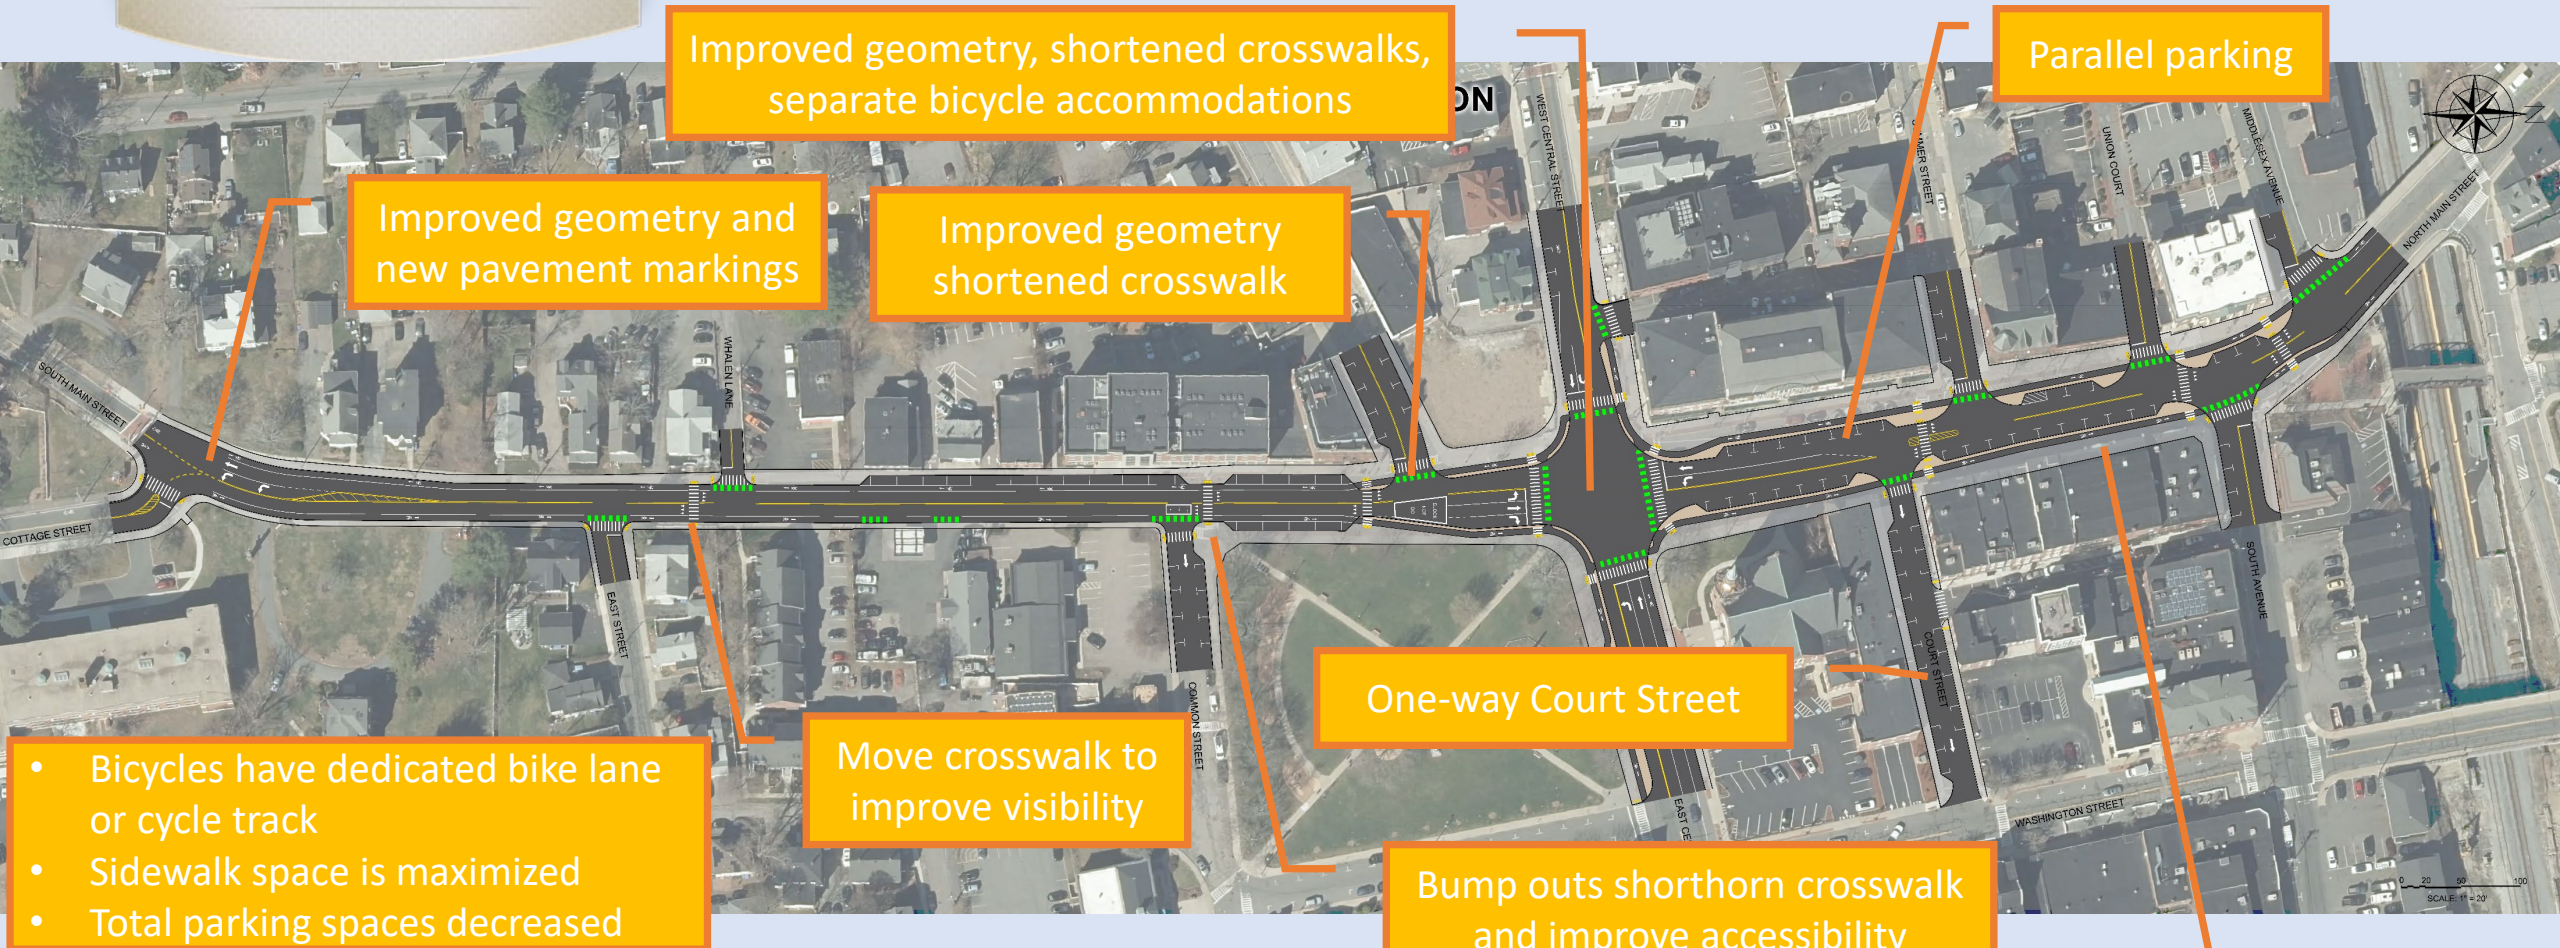

Improved geometry and new pavement markings

Improved geometry, shortened crosswalks, separate bicycle accommodations

Improved geometry shortened crosswalk

Parallel parking

One-way Court Street

Move crosswalk to improve visibility

Bump outs shorthorn crosswalk and improve accessibility

Significantly increased sidewalk space in the Downtown

- Bicycles have dedicated bike lane or cycle track
- Sidewalk space is maximized
- Total parking spaces decreased