



WEST CENTRAL STREET TO MIDDLESEX AVENUE

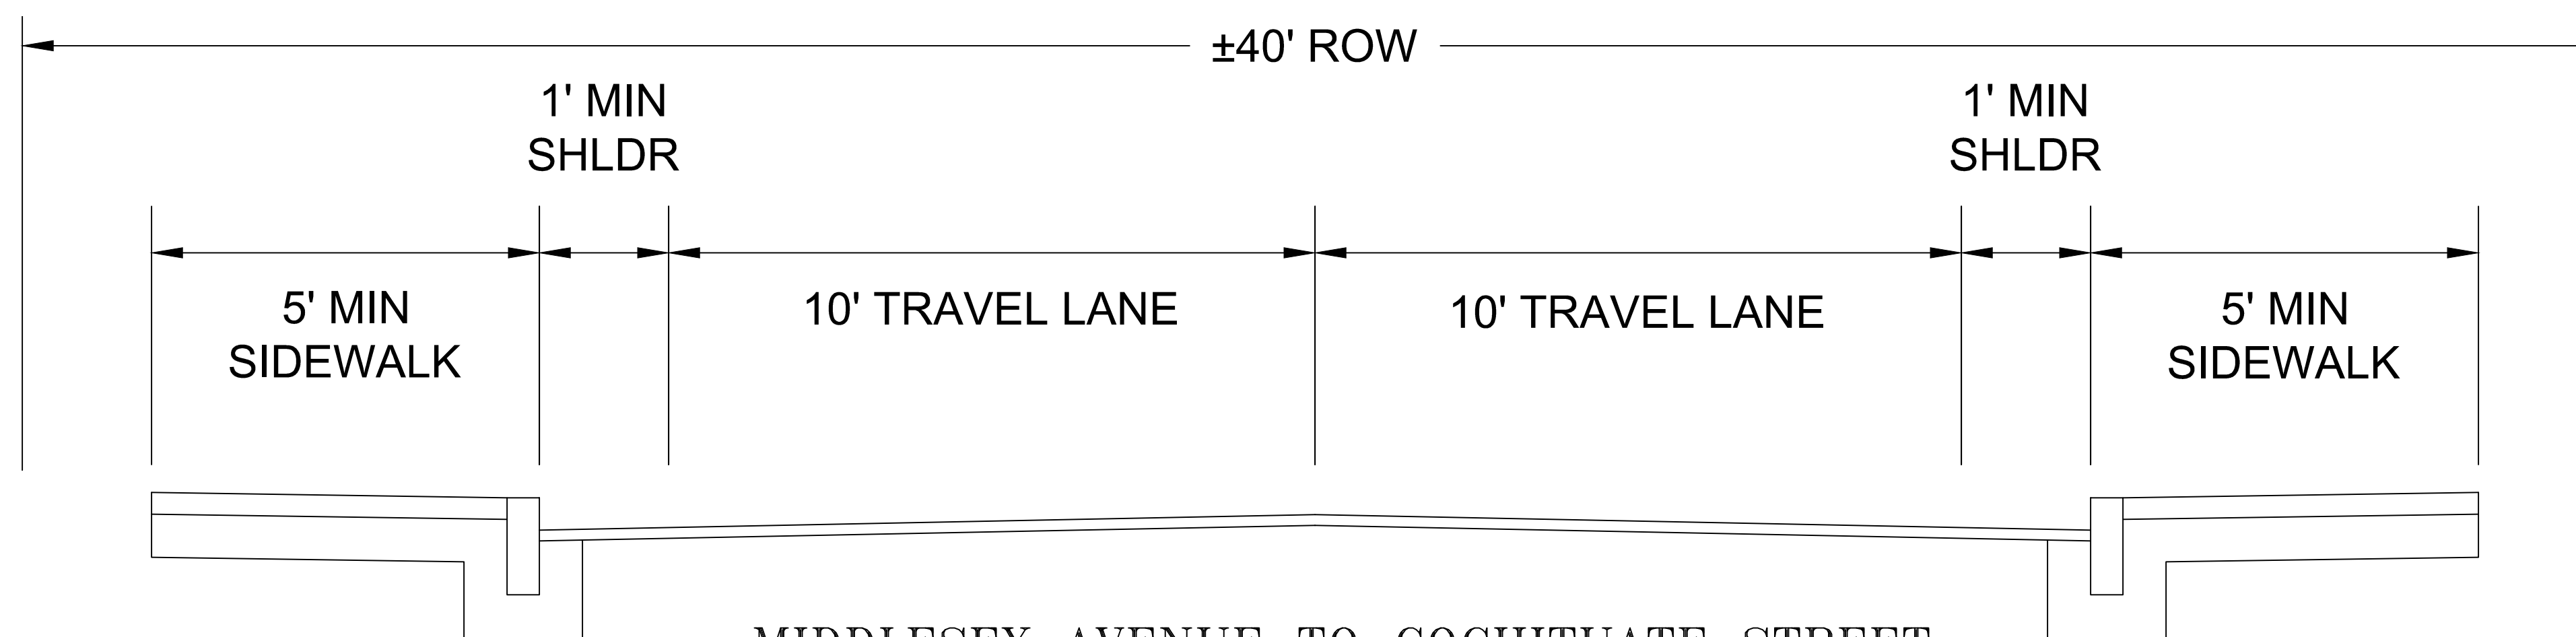

MIDDLESEX AVENUE TO COCHITUATE STREET

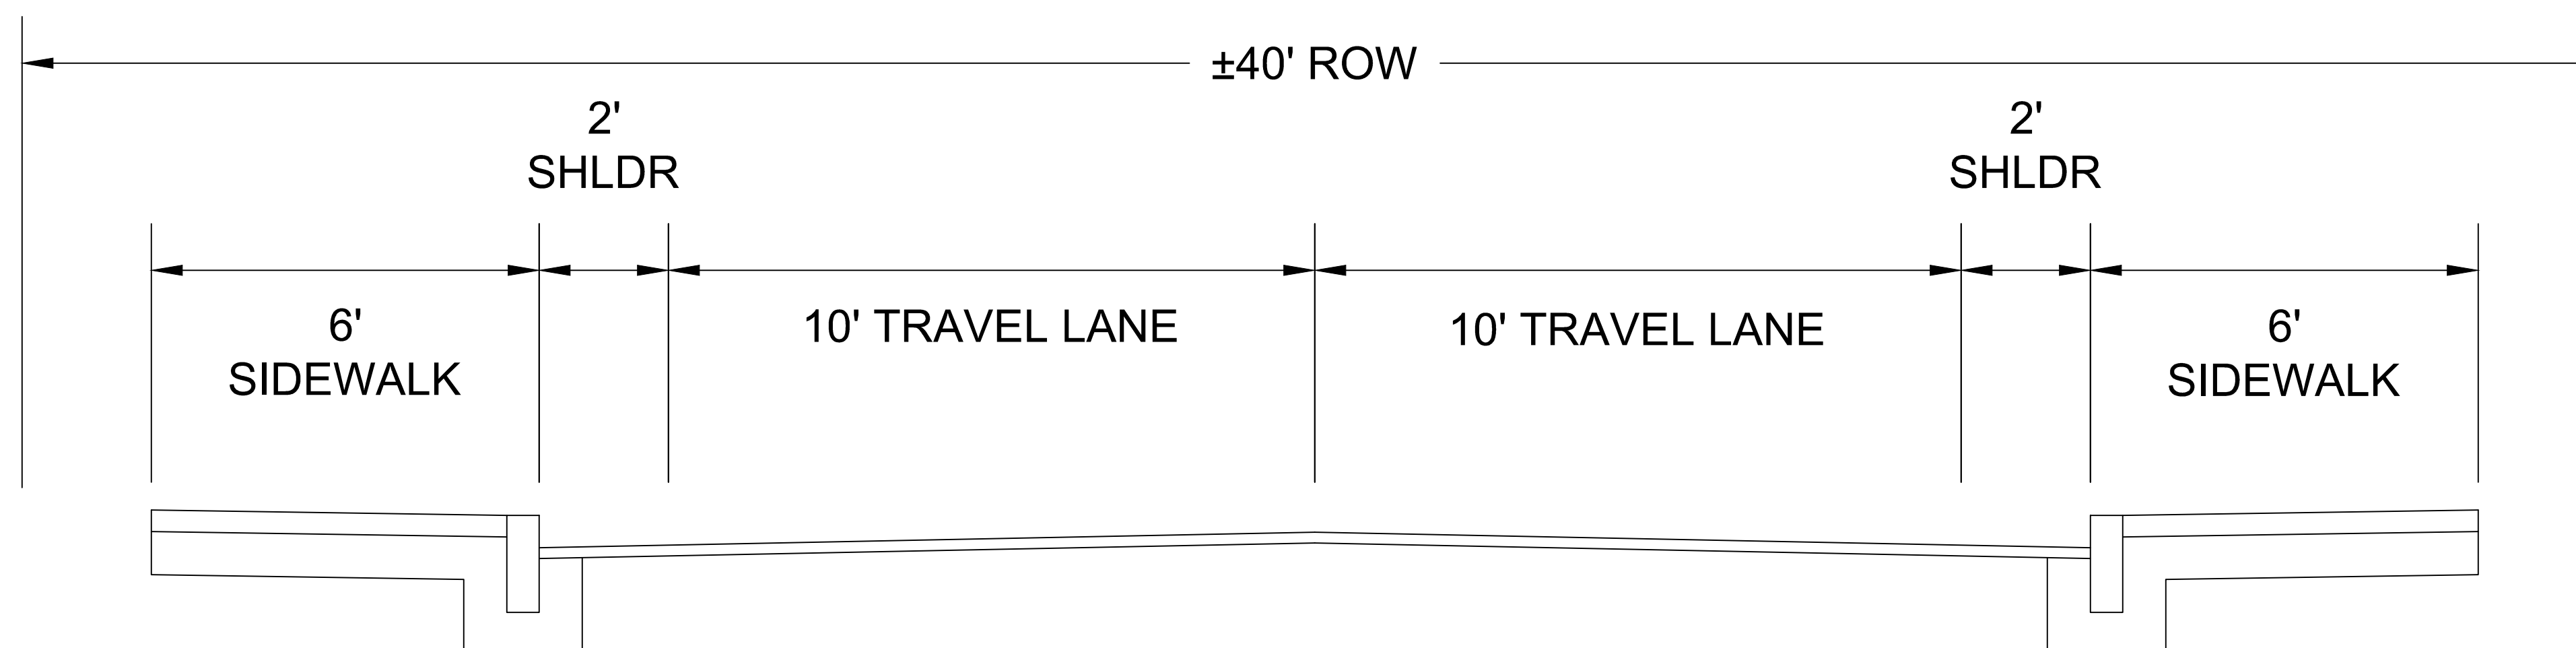

COCHITUATE STREET TO LAKE STREET

## WASHINGTON AVENUE TYPICAL SECTIONS

